


REVISION HISTORY				
REV	DESCRIPTION	BY	DATE	APPROVE
1	INITIAL RELEASE	M.M	18/02/2014	

NOTES:


1. ALL DIMENSIONS ARE IN MILLIMETERS.
2. MATERIAL: HDPE (HIGH DENSITY POLY ETHYLENE), THICKNESS: 12mm
3. GENERAL TOLERANCE ± 1.0

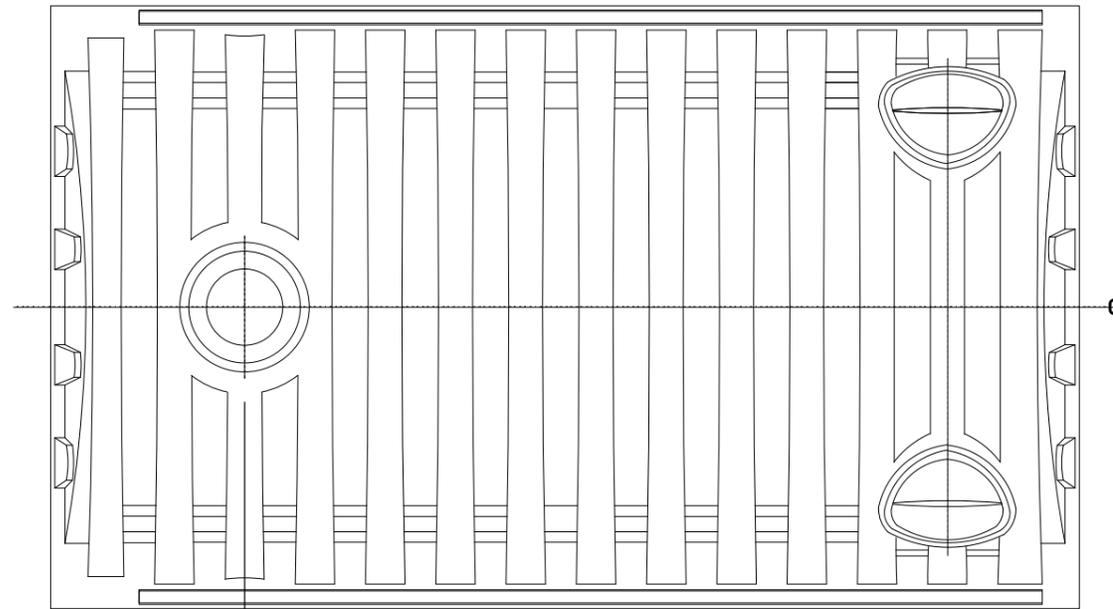


495
PLAN

APPROVED.....
NAME.....
SIGNED.....
DATE...../...../.....

ISSUE FOR APPROVAL
NOT FOR CONSTRUCTION

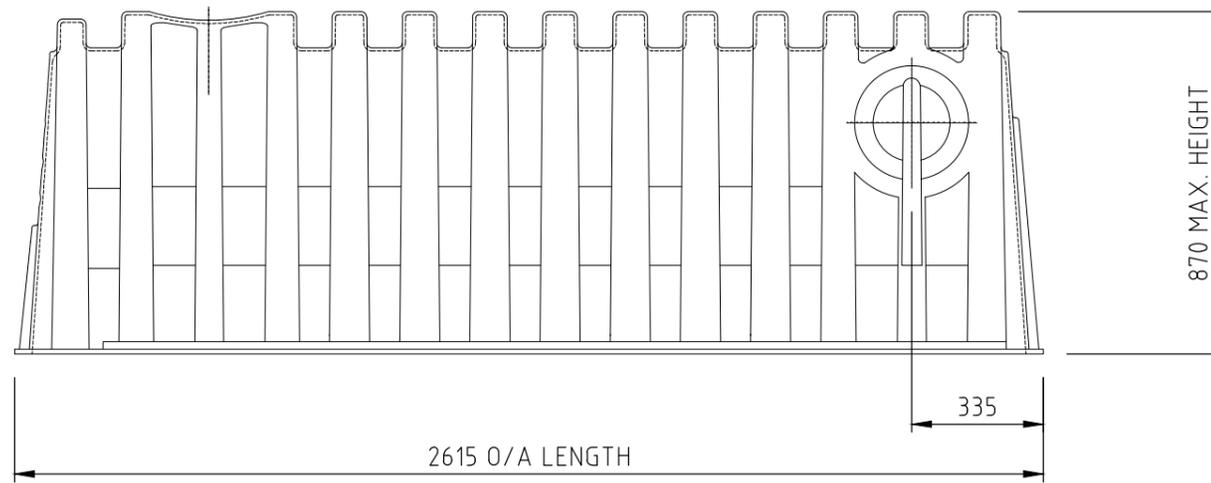

2615 O/A LENGTH
870 MAX. HEIGHT
335
ELEVATION

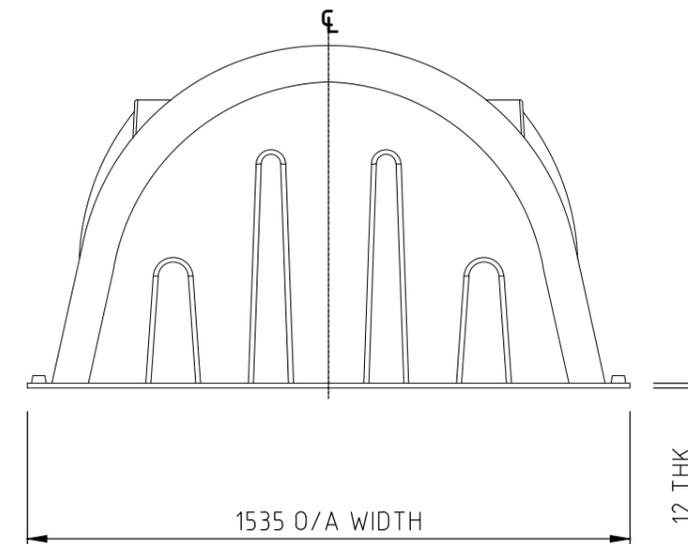

1535 O/A WIDTH
12 THK.
END VIEW

CLIENT:

DISTRIBUTER :

CONFIDENTIAL - The drawings must not be disclosed to any third parties without written permission from SPEL Environmental Sydney. Unauthorised disclosure may result in prosecution.
© SPEL Environmental - This drawing is the property of SPEL Environmental ABN: 83 151 832 629 and is subject to return on demand. It is submitted for the use only in connection with the proposal and contracts of SPEL Environmental with the expressed conditions that it is not to be reproduced or copied in any form. This data must only be used in accordance with our standard terms and conditions.
© Copyright
SPEL Environmental accepts no responsibility for any loss or damage resulting from any person acting on this information. The details and dimensions contained in this document may change please check with SPEL Environmental for confirmation of current specifications.

Drawn	M.M	Date	18/02/2014
Designed		Date	
Verified		Date	
Approved		Date	

SPEL
ENVIRONMENTAL
INTEGRATED WATER SOLUTIONS
100 Silverwater Road Silverwater NSW 2128
PH: 1300 773 500 | E: sales@spel.com.au
www.spel.com.au

TITLE			
SPEL STORMCHAMBER LAYOUT GENERAL ARRANGEMENT			
CODE	SIZE A3	SHEET 1 OF 2	REV 1
SCALE N.T.S	DWG No. SP14-SS1000-S		