
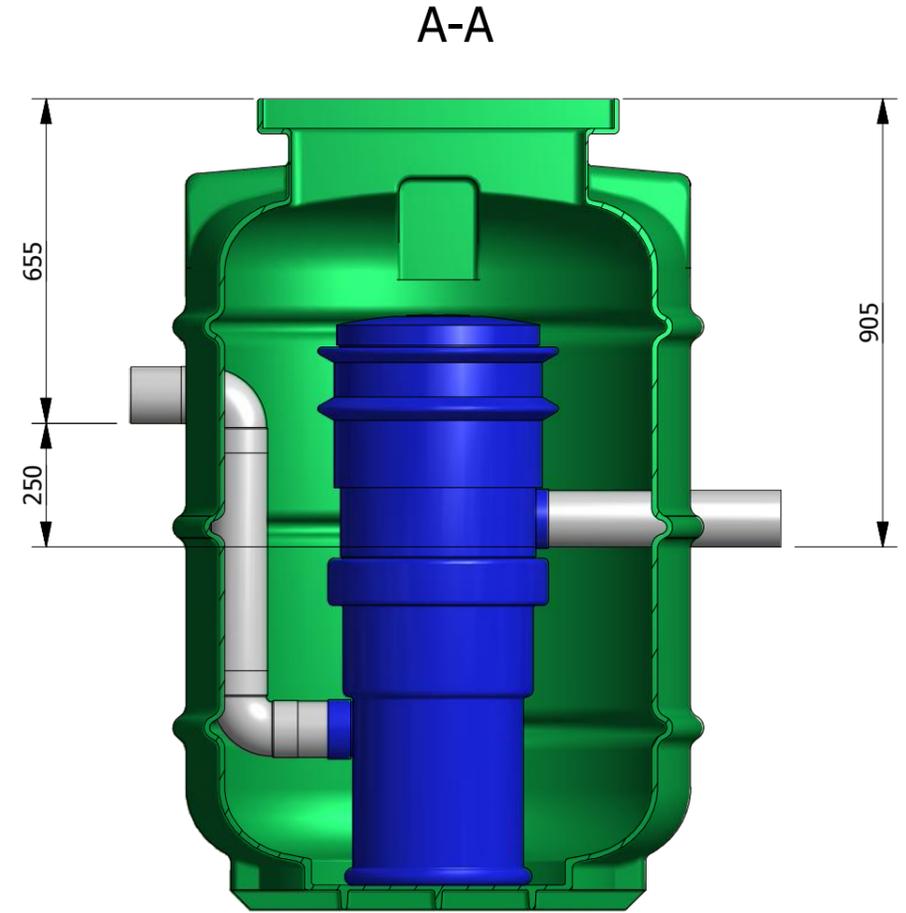
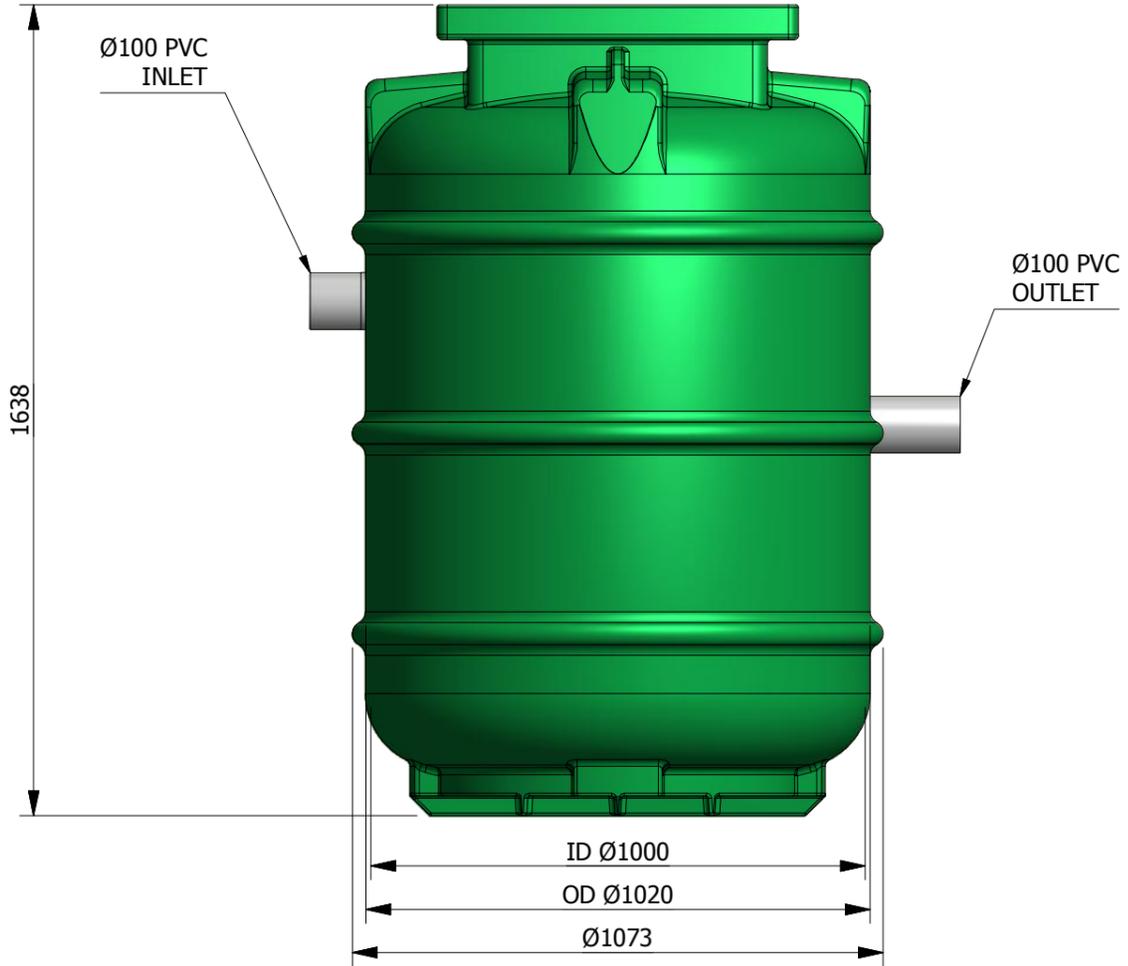


APPROVED.....
 NAME.....
 SIGNED.....
 DATE...../...../.....

ISSUE FOR APPROVAL
NOT FOR CONSTRUCTION

REVISION HISTORY				
REV	DESCRIPTION	AUTHOR	DATE	APPROVED
1	INITIAL RELEASE	JPF	16/07/2014	

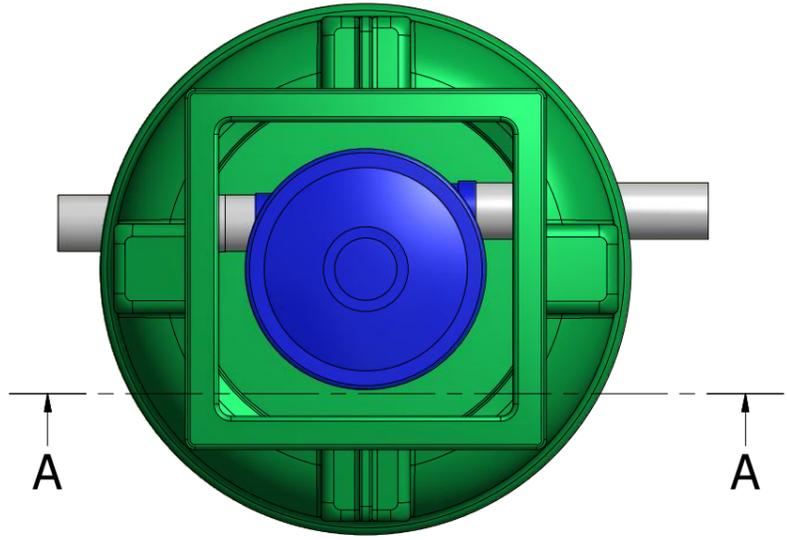

TOLERANCE: ALL DIMENSIONS ±10mm UNLESS OTHERWISE STATED.

CLIENT:

CONFIDENTIAL - The drawings must not be disclosed to any third parties without written permission from SPEL Environmental Sydney. Unauthorised disclosure may result in prosecution.
 © SPEL Environmental - This drawing is the property of SPEL Environmental ABN: 83 151 832 629 and is subject to return on demand. It is submitted for the use only in connection with the proposal and contracts of SPEL Environmental with the expressed conditions that it is not to be reproduced or copied in any form. This data must only be used in accordance with our standard terms and conditions.
 © Copyright
 SPEL Environmental accepts no responsibility for any loss or damage resulting from any person acting on this information. The details and dimensions contained in this document may change, please check with SPEL Environmental for confirmation of current specifications.

DRAWN	DATE
JPF	16/07/2014
CHECKED BY	DATE
VERIFIED	DATE
APPROVED	DATE
Dig. Add.	D20491



TITLE SPEL HYDROSYSTEM 400 HS.400.100.FS GENERAL ARRANGEMENT			
CODE	SIZE A3	SHEET 1 OF 1	REV 1
SCALE N.T.S	DWG No. SP14-HS3720-P		