



REVISION HISTORY				
REV	DESCRIPTION	DESIGNER	DATE	CHECKED BY
1	INITIAL RELEASE	M.M	25/03/2015	

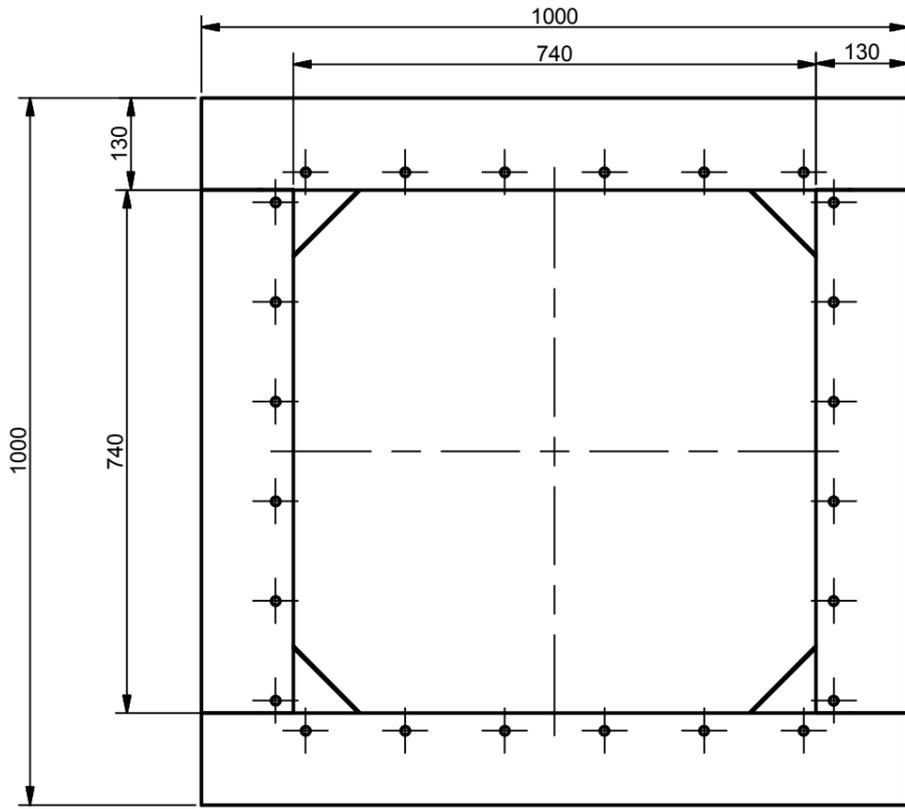

PLAN VIEW

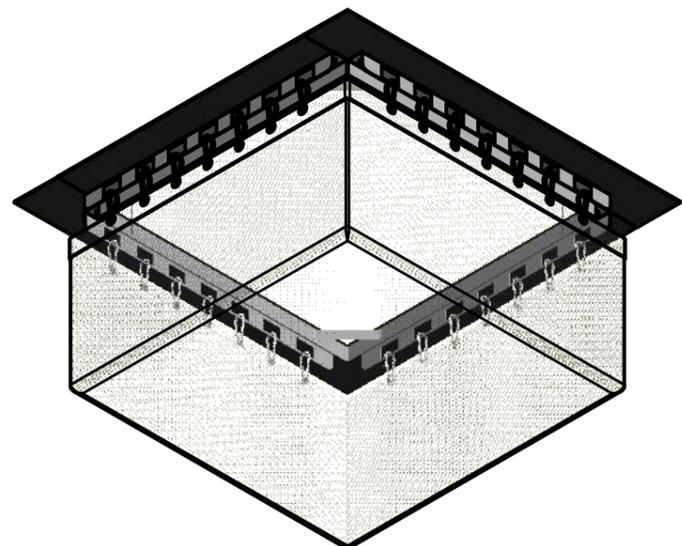


**ISOMETRIC VIEW
BOTTOM VIEW**

APPROVED.....

NAME.....

SIGNED.....


DATE...../...../.....

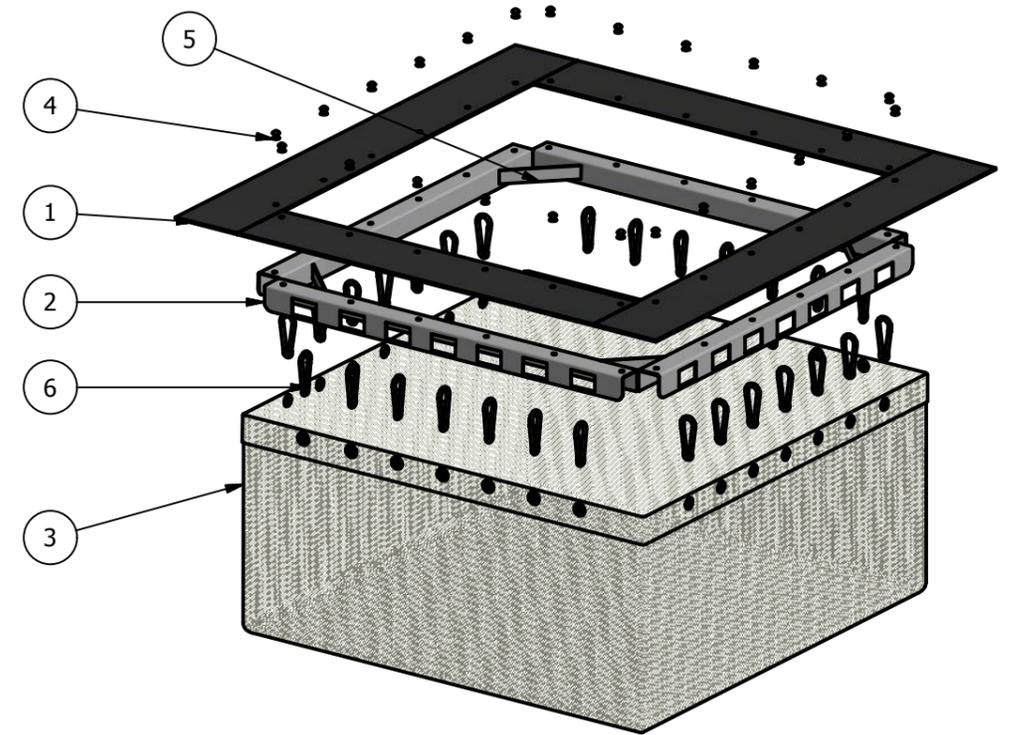

**ISOMETRIC VIEW
EXPLOSION**

ISSUE FOR APPROVAL

NOT FOR CONSTRUCTION

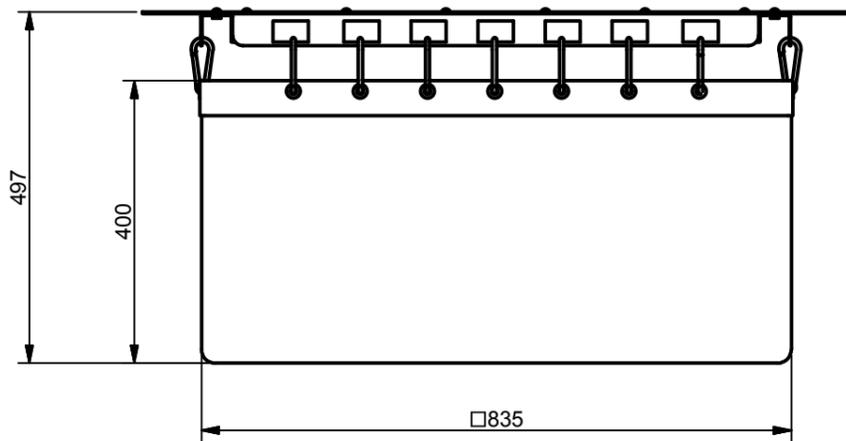

ELEVATION VIEW

PARTS LIST			
ITEM	QTY	PART NUMBER	DESCRIPTION
1	1	PLASTIC SHEETING	HDPE
2	4	SHEET METAL BENDING	STAINLESS STEEL 304
3	1	TEXTILE FABRIC & MESH LINER	HDPE
4	24	BLIND RIVIT 7 DIA.	STAINLESS STEEL 304
5	4	CORNER ESTIFFENER - FLAT BAR 25 x 2 - 141 LG	STAINLESS STEEL 304
6	28	CARABINER CLIP 6	ALUMINIUM

CLIENT:

DISTRIBUTOR

CONFIDENTIAL - The drawings must not be disclosed to any third parties without written permission from SPEL Environmental Sydney. Unauthorised disclosure may result in prosecution.
 © SPEL Environmental - This drawing is the property of SPEL Environmental ABN: 83 151 832 629 and is subject to return on demand. It is submitted for the use only in connection with the proposal and contracts of SPEL Environmental with the expressed conditions that it is not to be reproduced or copied in any form. This data must only be used in accordance with our standard terms and conditions.
 © Copyright
 SPEL Environmental accepts no responsibility for any loss or damage resulting from any person acting on this information. The details and dimensions contained in this document may change, please check with SPEL Environmental for confirmation of current specifications.

Drawn
M.M
25/03/2015
 Checked By
Date
 Verified
Date
 Approved
Date
 Customer Code :

SPEL
 ENVIRONMENTAL
 INTEGRATED WATER SOLUTIONS
 100 Silverwater Road Silverwater NSW 2128
 PH: 1300 773 500 | E: sales@spel.com.au
 www.spel.com.au

TITLE
 SPEL STOMSACK
 FRAME 900 x 900
 BASKET MOUNTING - ASSEMBLY DRAWING

REQUEST No. D20448	SIZE A3	SHEET 1	REV 1
SCALE N.T.S	DWG No. SP15-BB4630-S		