




REVISION HISTORY				
REV	DESCRIPTION	DESIGNER	CREATION DA	CHECKED BY
1	INITIAL RELEASE	M.MAKIN	12/08/2016	

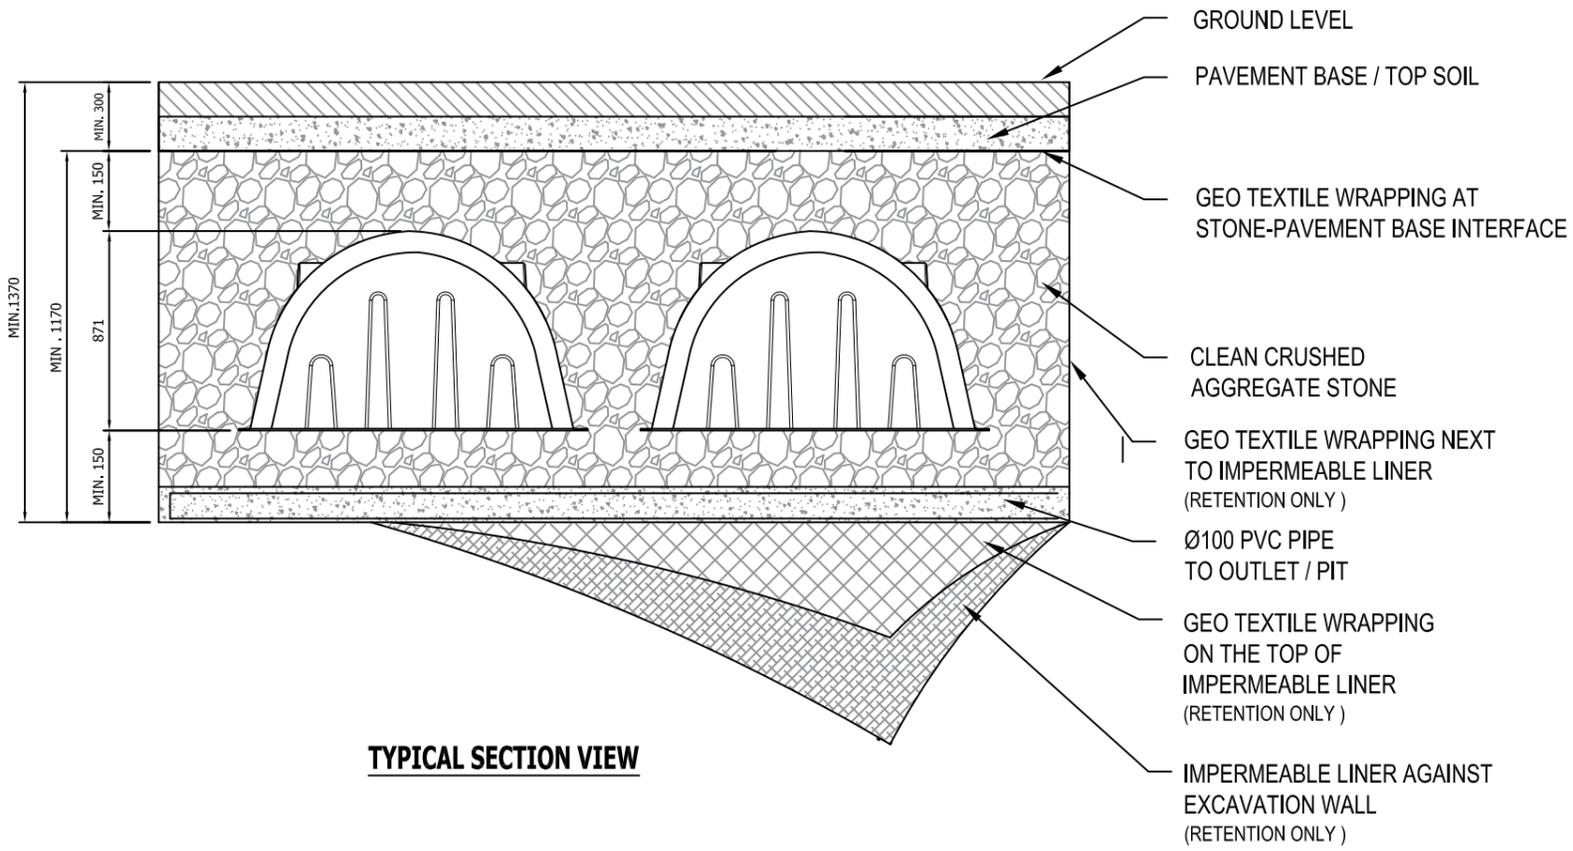

TYPICAL SECTION VIEW

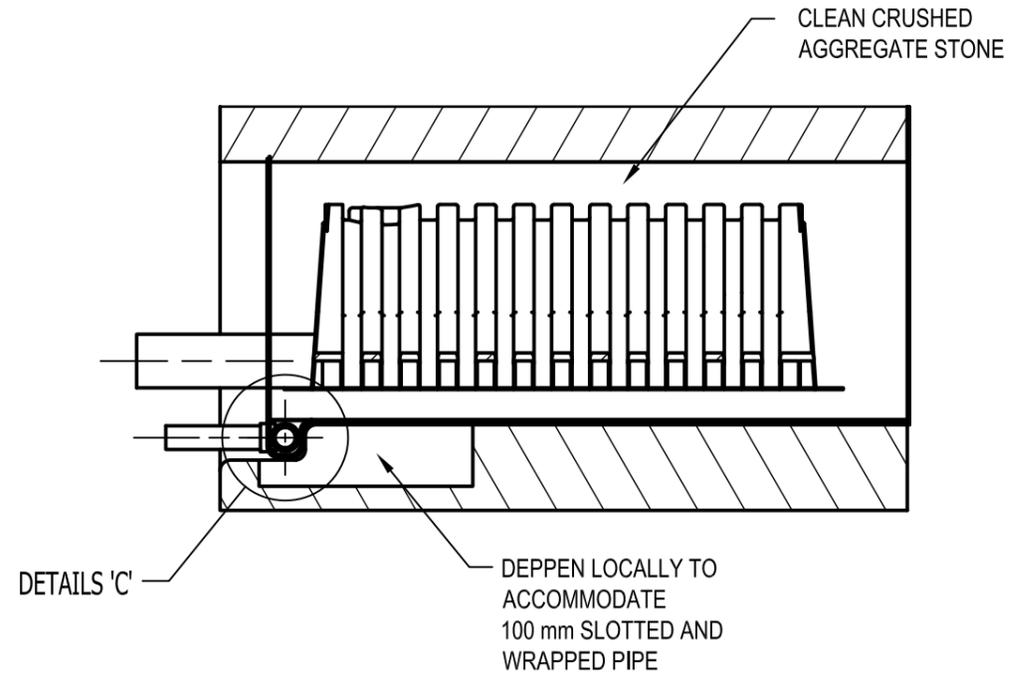

OUTLET & DRAIN PIPE DETAIL

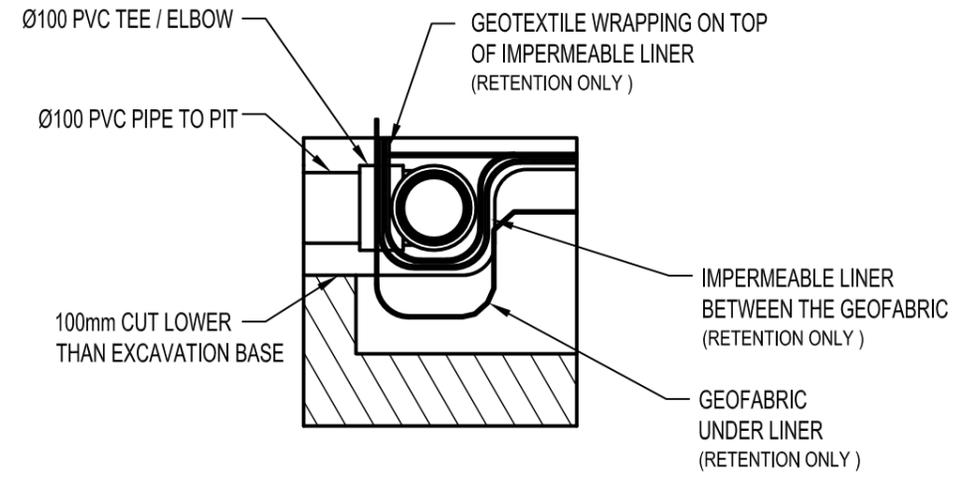

DETAILS 'C'

**ISSUE FOR APPROVAL
NOT FOR CONSTRUCTION**

NOTE:
- ALL LINER TO BE JOINED IN A WATER TIGHT MANNER AND INSPECTED PRIOR TO INSTALLATION

TOLERANCE: ALL DIMENSIONS 10mm UNLESS OTHERWISE STATED.

CLIENT: _____
DISTRIBUTOR: _____

CONFIDENTIAL - The drawings must not be disclosed to any third parties without written permission from SPEL Environmental Sydney. Unauthorised disclosure may result in prosecution.
© SPEL Environmental - This drawing is the property of SPEL Environmental ABN: 83 151 832 629 and is subject to return on demand. It is submitted for the use only in connection with the proposal and contracts of SPEL Environmental with the expressed conditions that it is not to be reproduced or copied in any form. This data must only be used in accordance with our standard terms and conditions.
© Copyright
SPEL Environmental accepts no responsibility for any loss or damage resulting from any person acting on this information. The details and dimensions contained in this document may change, please check with SPEL Environmental for confirmation of current specifications.

Drawn	M.M.	Date	12/08/2016
Check		Date	
Verified		Date	
Approved		Date	
Request No.	RN2978		

Drawn	M.M.	Date	12/08/2016
Check		Date	
Verified		Date	
Approved		Date	
Request No.	RN2978		

PROJECT :
TITLE : SPEL STORMCHAMBER INSTALLATION DETAILS GENERAL ARRANGEMENT

SCALE	N.T.S	SIZE	A3	SHEET	1	REV	1
CUSTOMER CODE :	DWG No.			SP16-SS9800-P			

Y:\SPEL\PRODUCTS\STORMCHAMBER\SP16-SS9800-P.dwg