


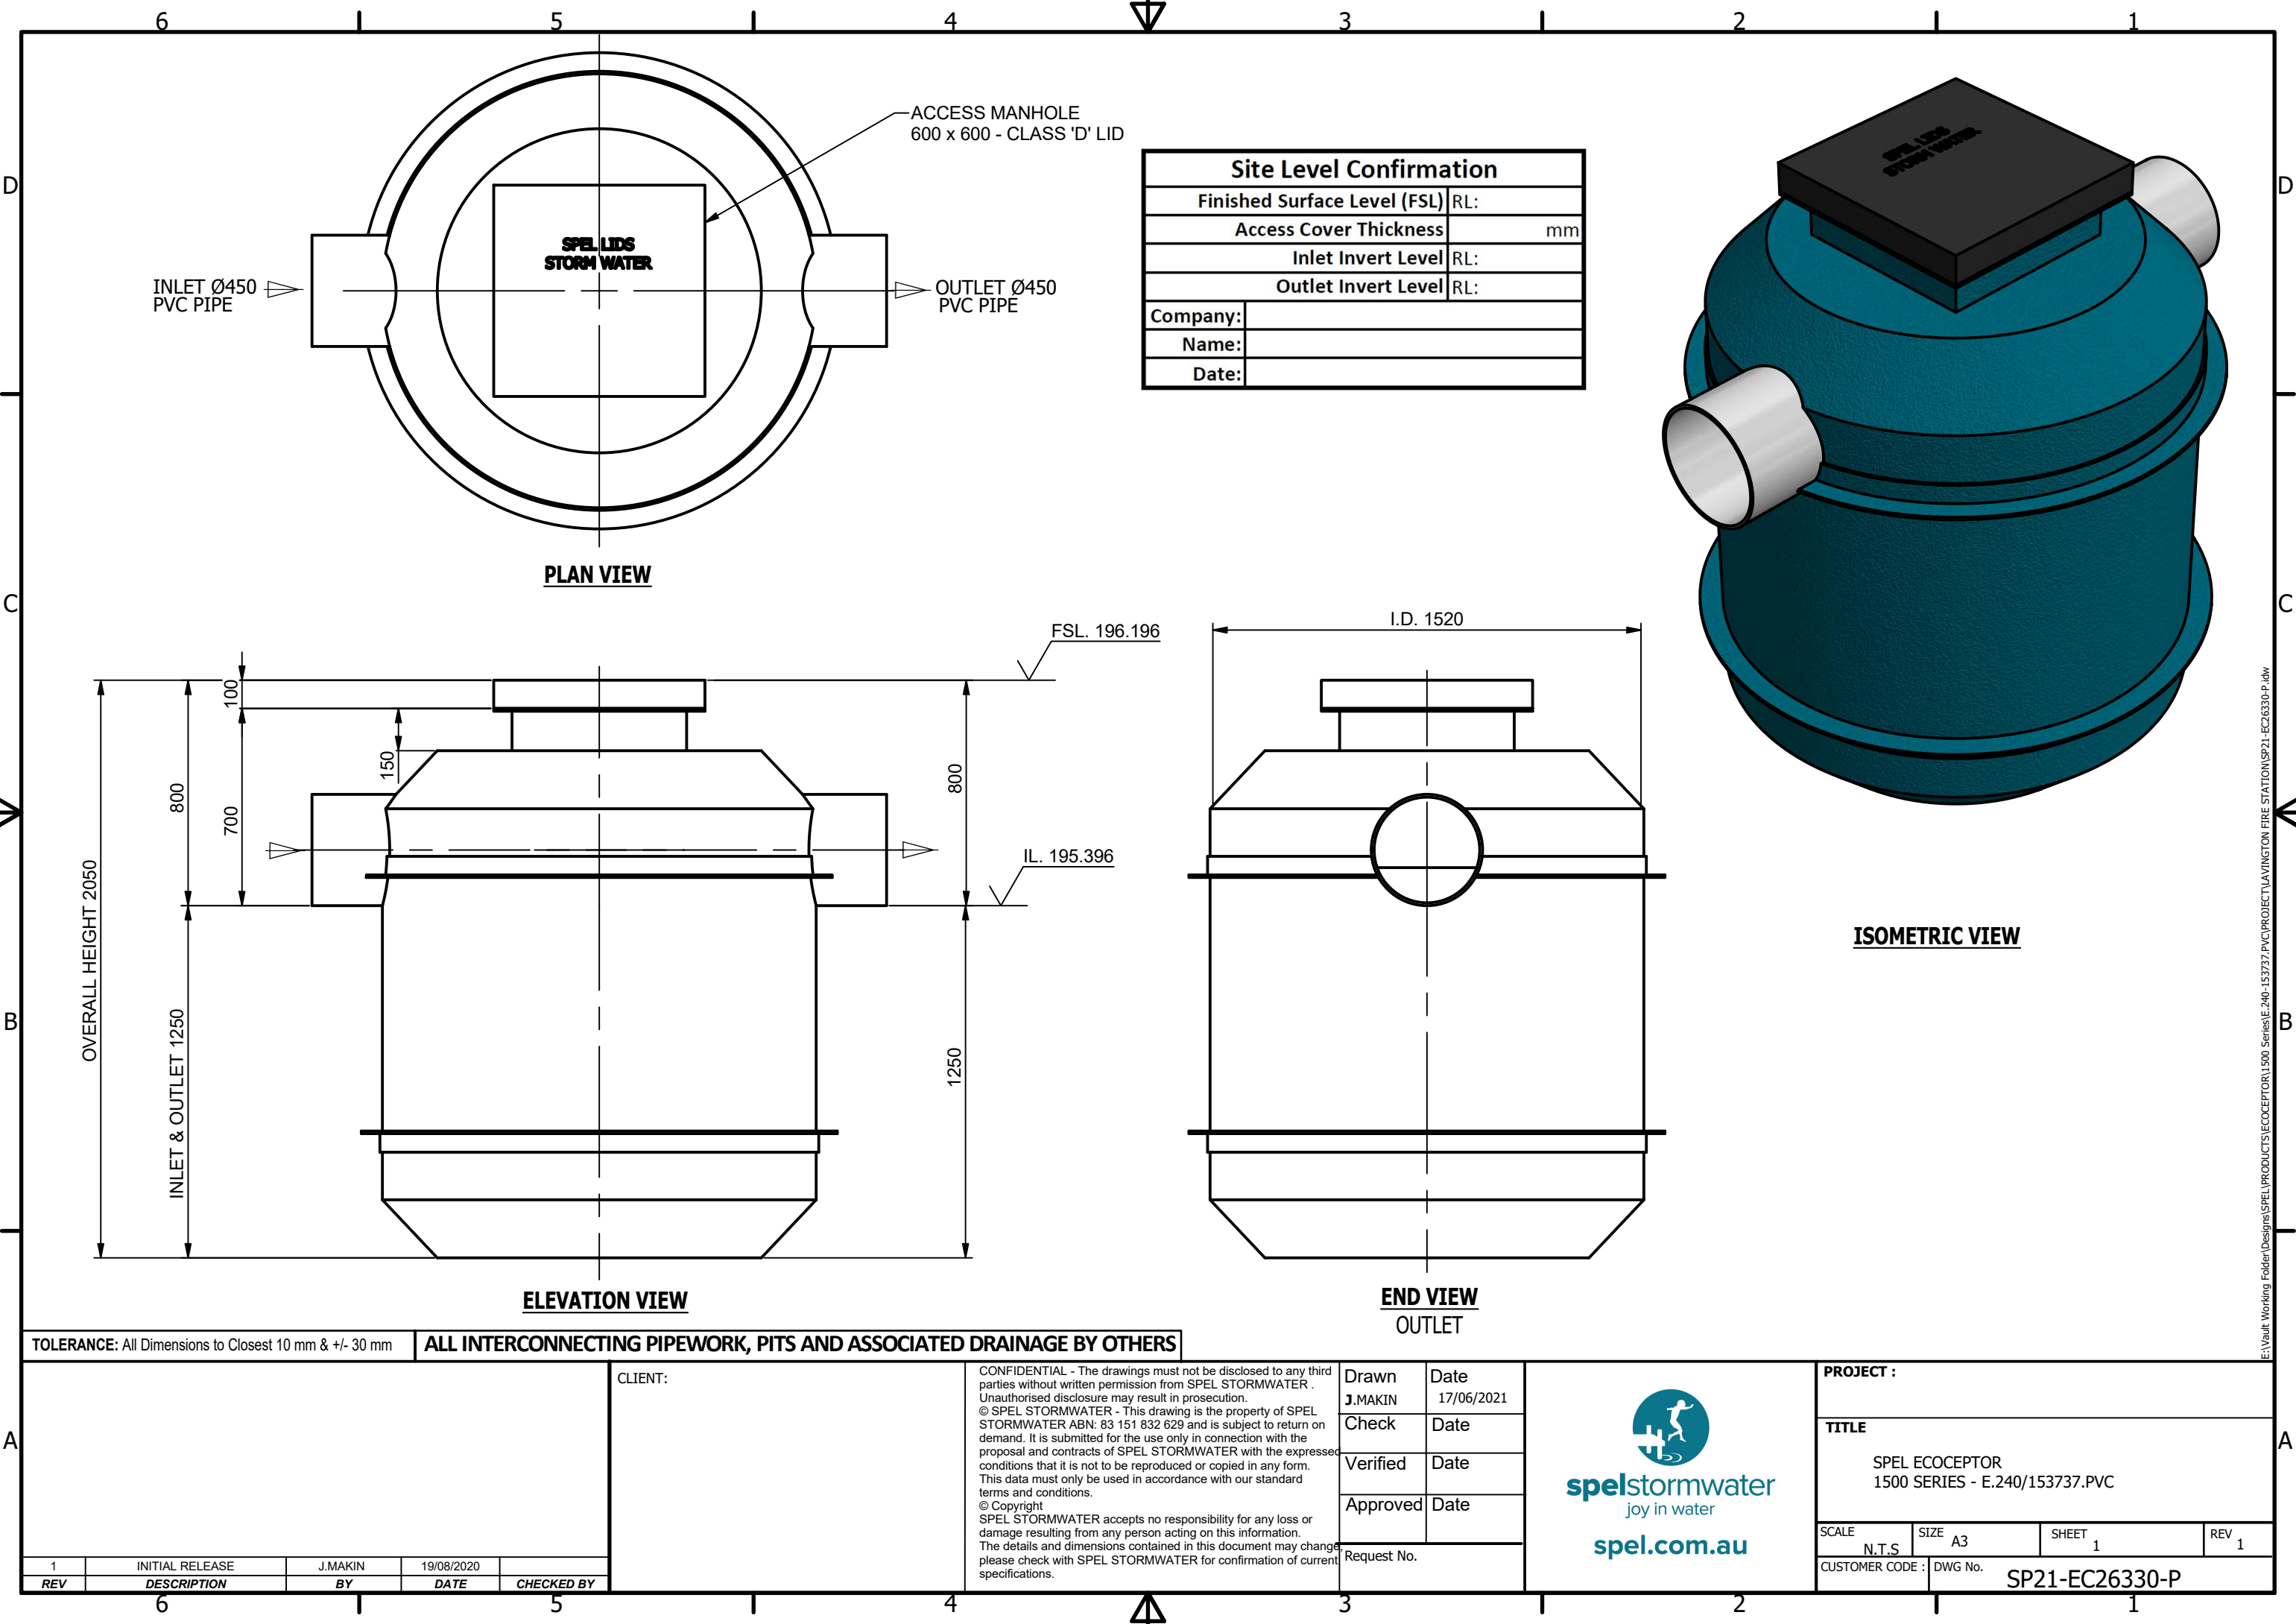

Site Level Confirmation	
Finished Surface Level (FSL)	RL:
Access Cover Thickness	mm
Inlet Invert Level	RL:
Outlet Invert Level	RL:
Company:	
Name:	
Date:	

TOLERANCE: All Dimensions to Closest 10 mm & +/- 30 mm

ALL INTERCONNECTING PIPEWORK, PITS AND ASSOCIATED DRAINAGE BY OTHERS

1 REV INITIAL RELEASE DESCRIPTION J.MAKIN BY 19/08/2020 DATE CHECKED BY					CLIENT:		CONFIDENTIAL - The drawings must not be disclosed to any third parties without written permission from SPEL STORMWATER. Unauthorised disclosure may result in prosecution. © SPEL STORMWATER - This drawing is the property of SPEL STORMWATER ABN: 83 151 832 629 and is subject to return on demand. It is submitted for the use only in connection with the proposal and contracts of SPEL STORMWATER with the expressed conditions that it is not to be reproduced or copied in any form. This data must only be used in accordance with our standard terms and conditions. © Copyright SPEL STORMWATER accepts no responsibility for any loss or damage resulting from any person acting on this information. The details and dimensions contained in this document may change please check with SPEL STORMWATER for confirmation of current specifications.		Drawn J.MAKIN Check Verified Approved Request No.		Date 17/06/2021 Date Date Date		 spelstormwater joy in water spel.com.au				PROJECT :			
									TITLE											
									SPEL ECOCEPTOR 1500 SERIES - E.240/153737.PVC											
									SCALE N.T.S		SIZE A3		SHEET 1		REV 1		CUSTOMER CODE : DWG No.			