



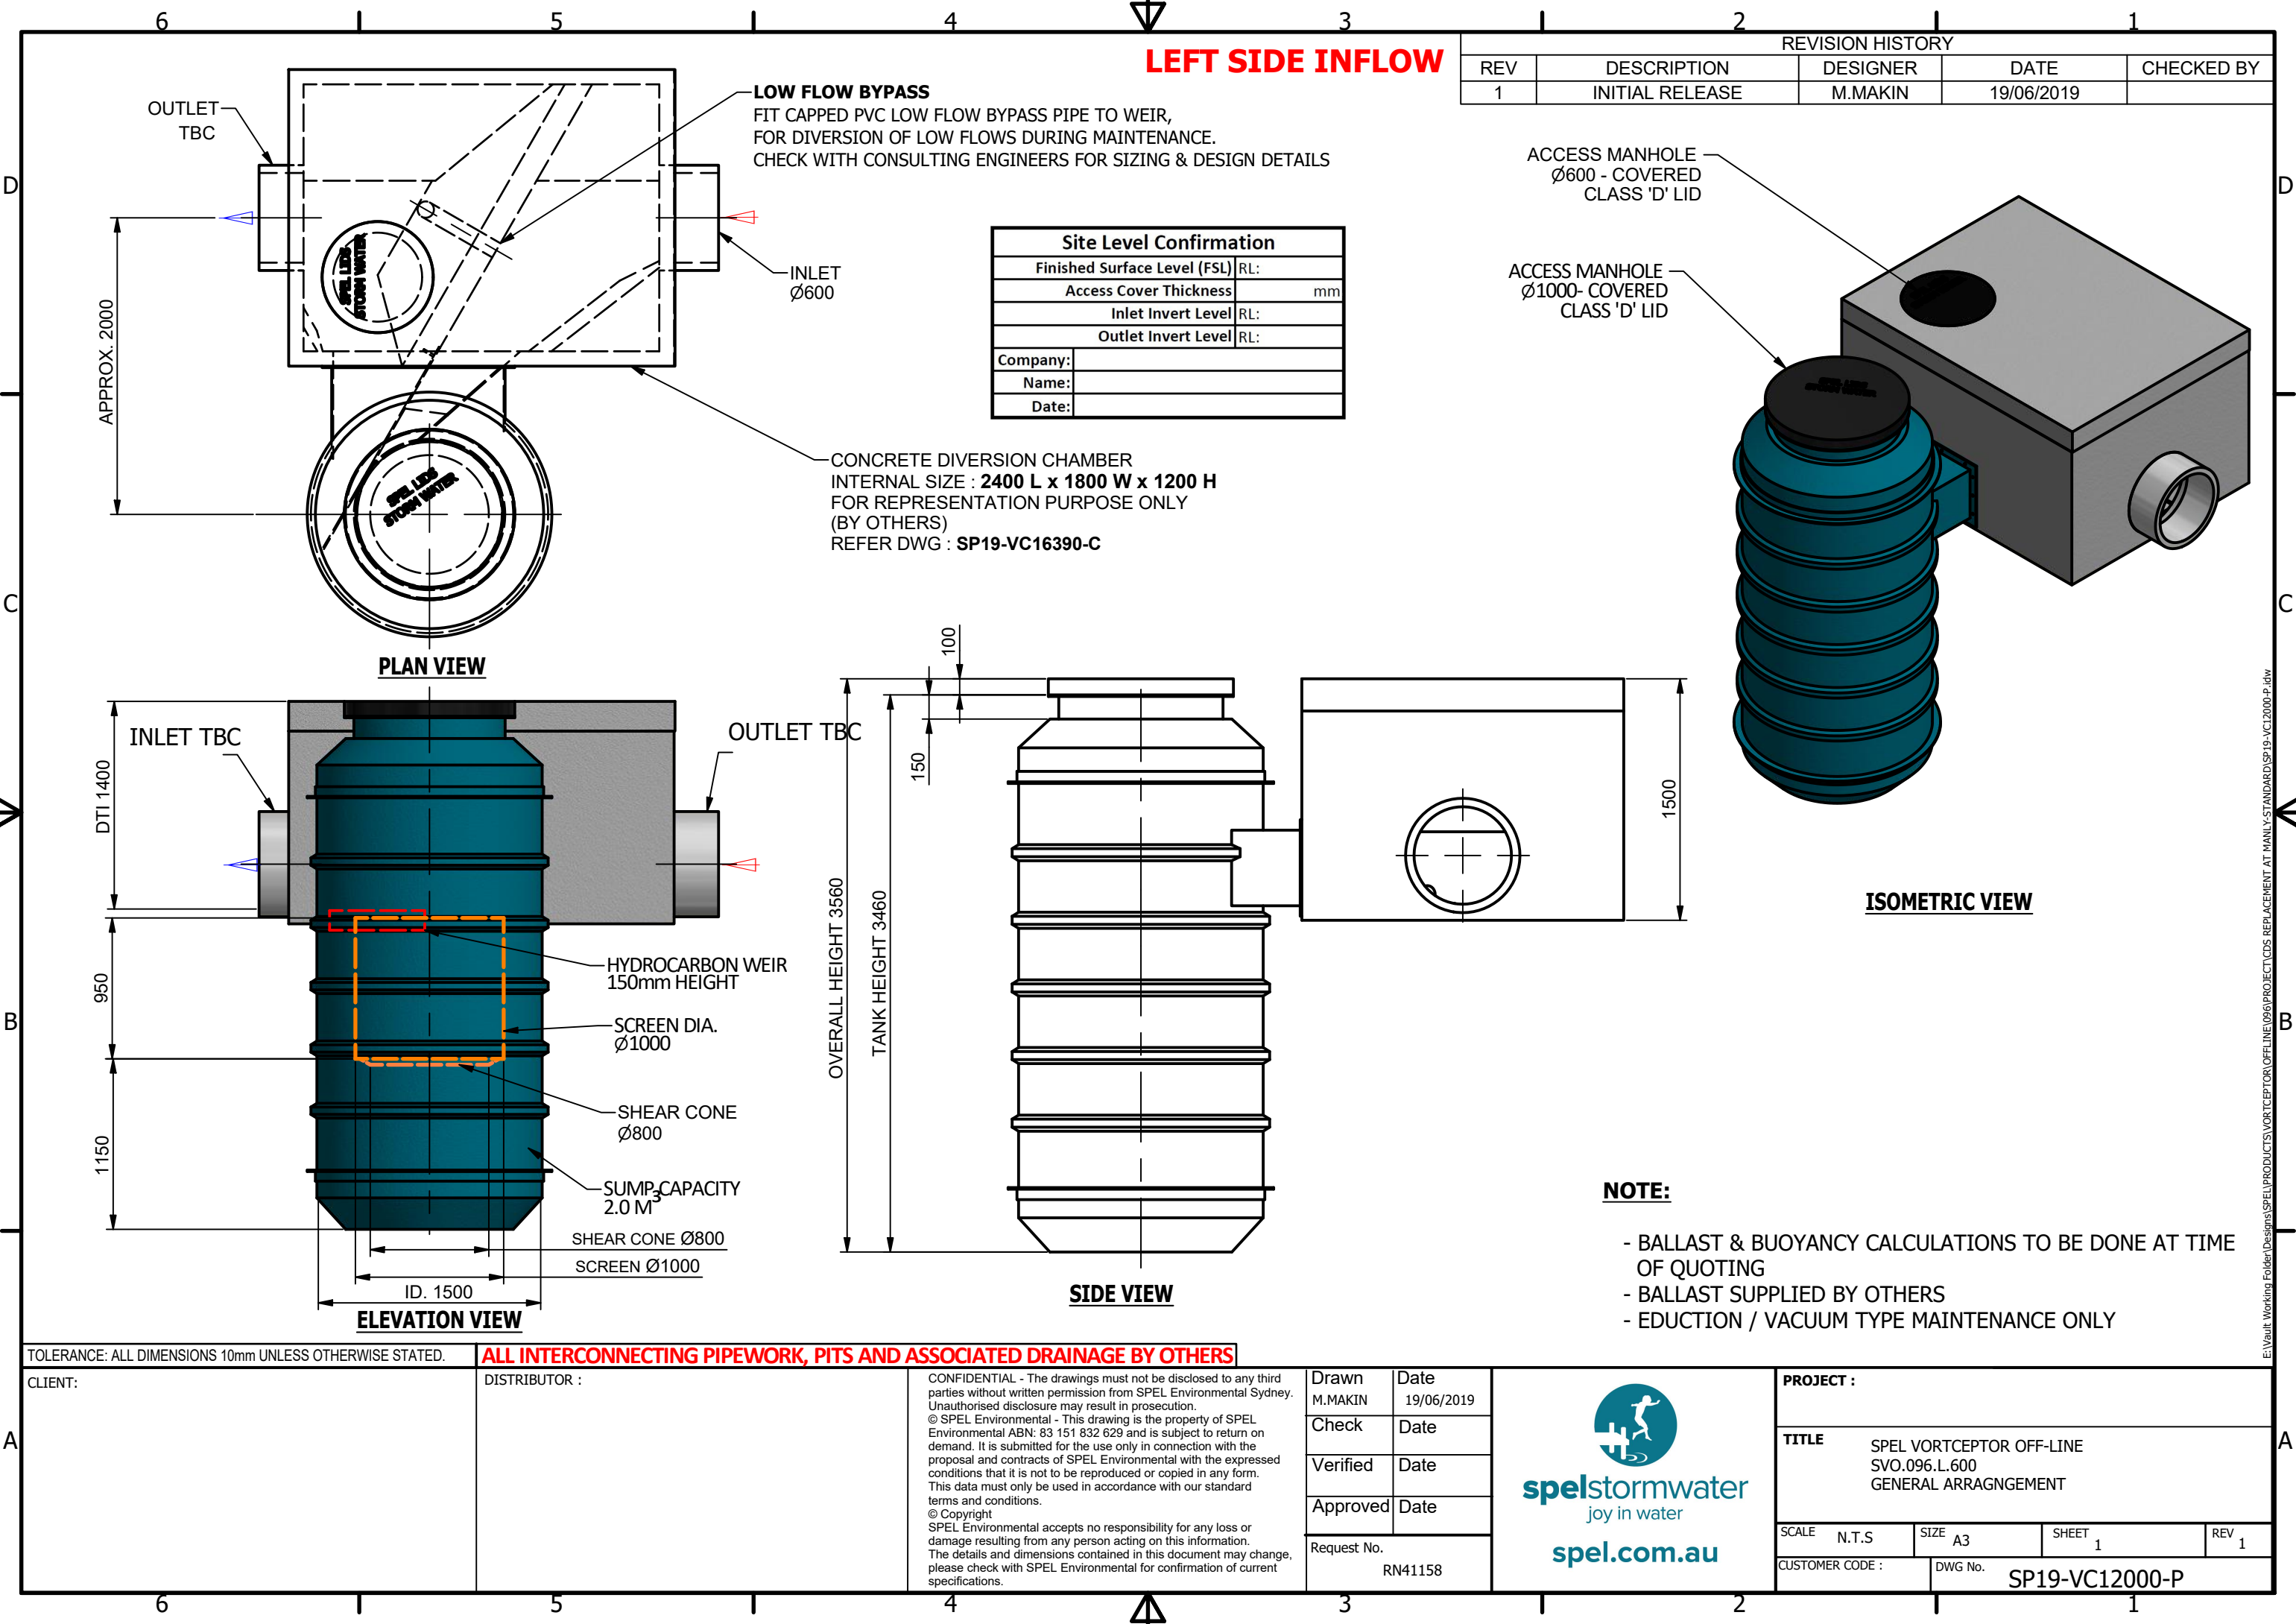

LEFT SIDE INFLOW

REVISION HISTORY				
REV	DESCRIPTION	DESIGNER	DATE	CHECKED BY
1	INITIAL RELEASE	M.MAKIN	19/06/2019	

Site Level Confirmation	
Finished Surface Level (FSL) RL:	
Access Cover Thickness	mm
Inlet Invert Level RL:	
Outlet Invert Level RL:	
Company:	
Name:	
Date:	

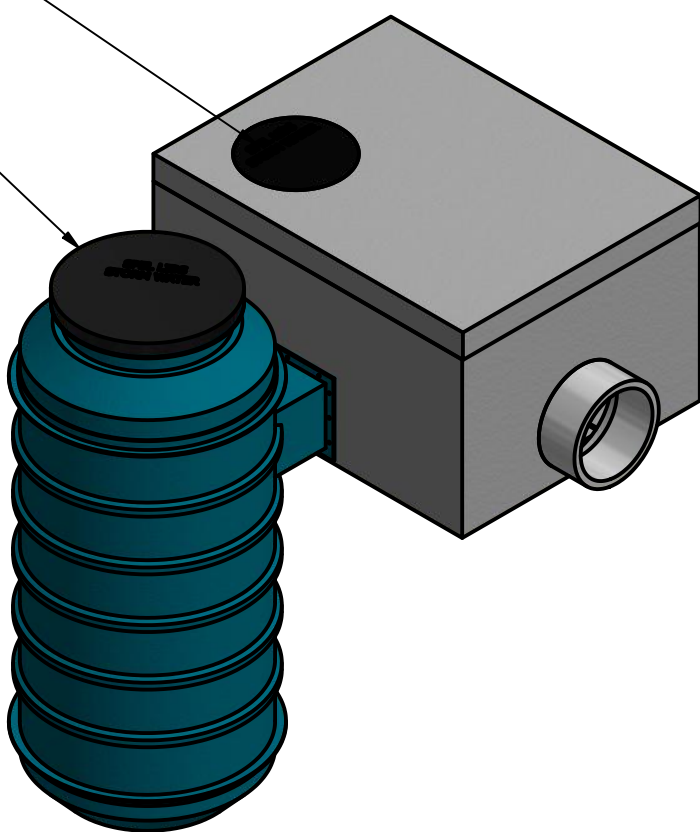

ISOMETRIC VIEW

- NOTE:**
- BALLAST & BUOYANCY CALCULATIONS TO BE DONE AT TIME OF QUOTING
 - BALLAST SUPPLIED BY OTHERS
 - EDUCTION / VACUUM TYPE MAINTENANCE ONLY

TOLERANCE: ALL DIMENSIONS 10mm UNLESS OTHERWISE STATED.		ALL INTERCONNECTING PIPEWORK, PITS AND ASSOCIATED DRAINAGE BY OTHERS	
---	--	--	